



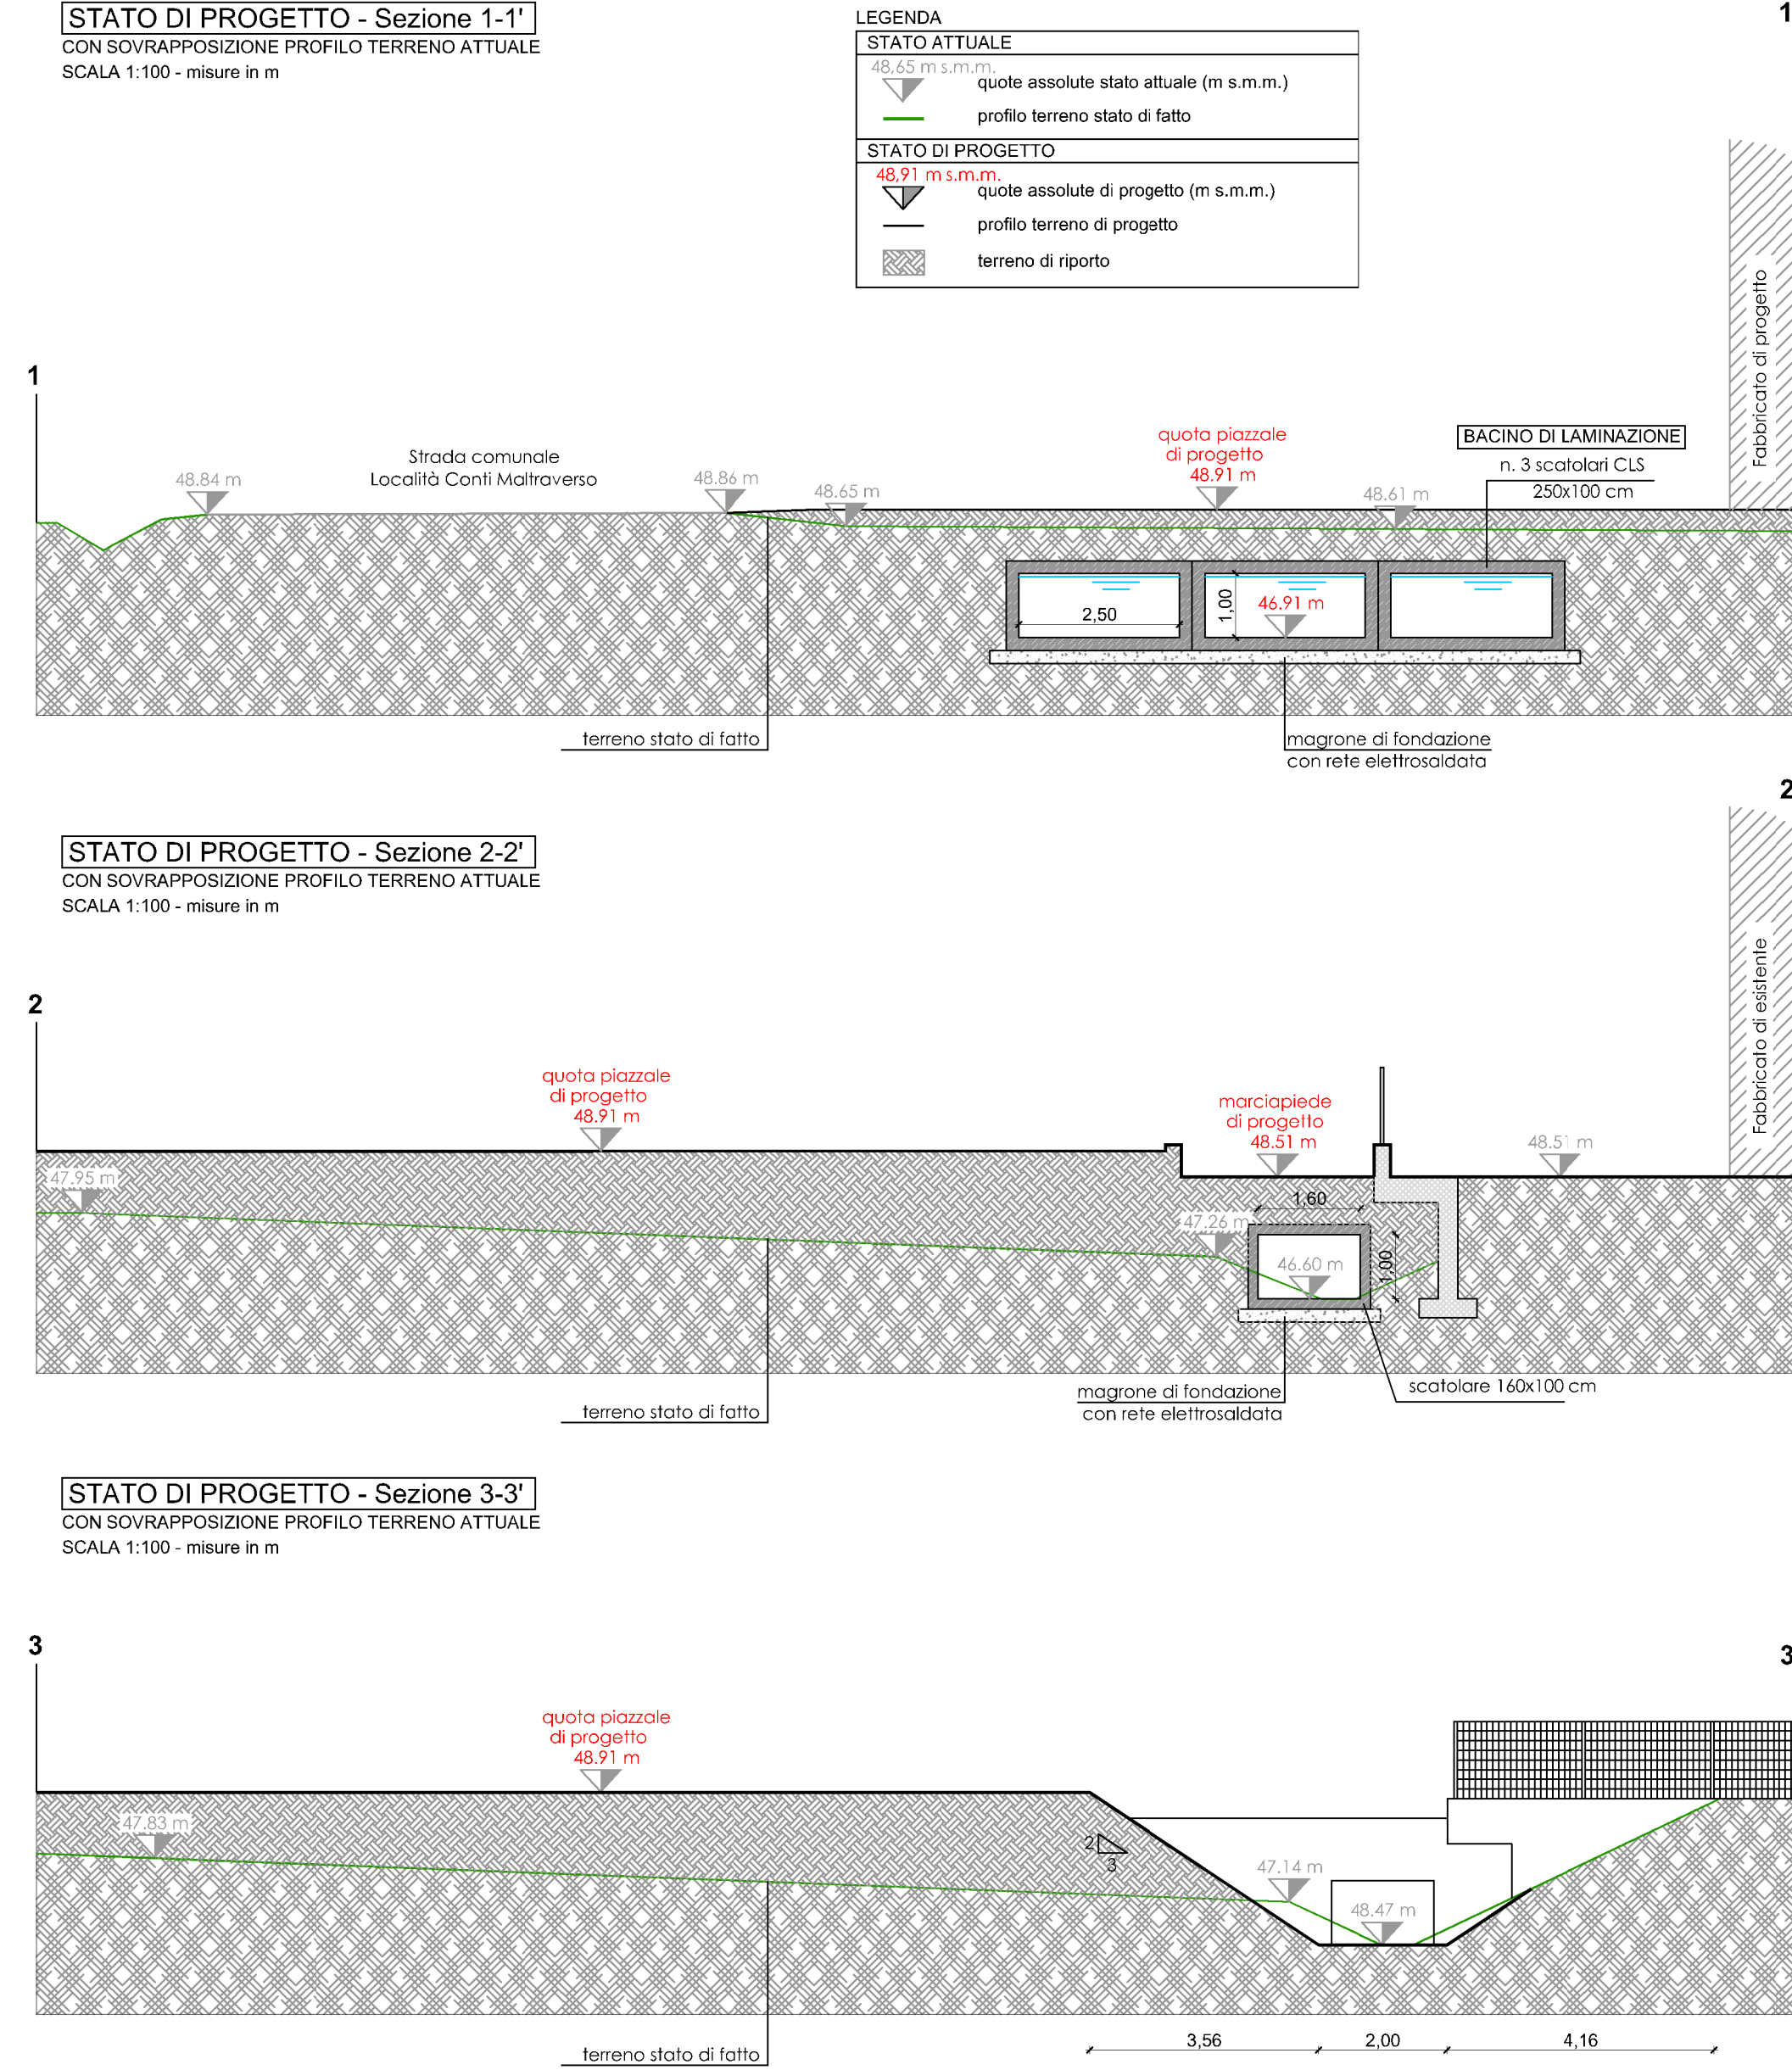

PARTICOLARE A:
POZZETTO DI LAMINAZIONE E COLLEGAMENTO CON SCOLO TOMBINATO

SEZIONE IN PIANTA - scala 1:50


(MISURE IN CENTIMETRI)

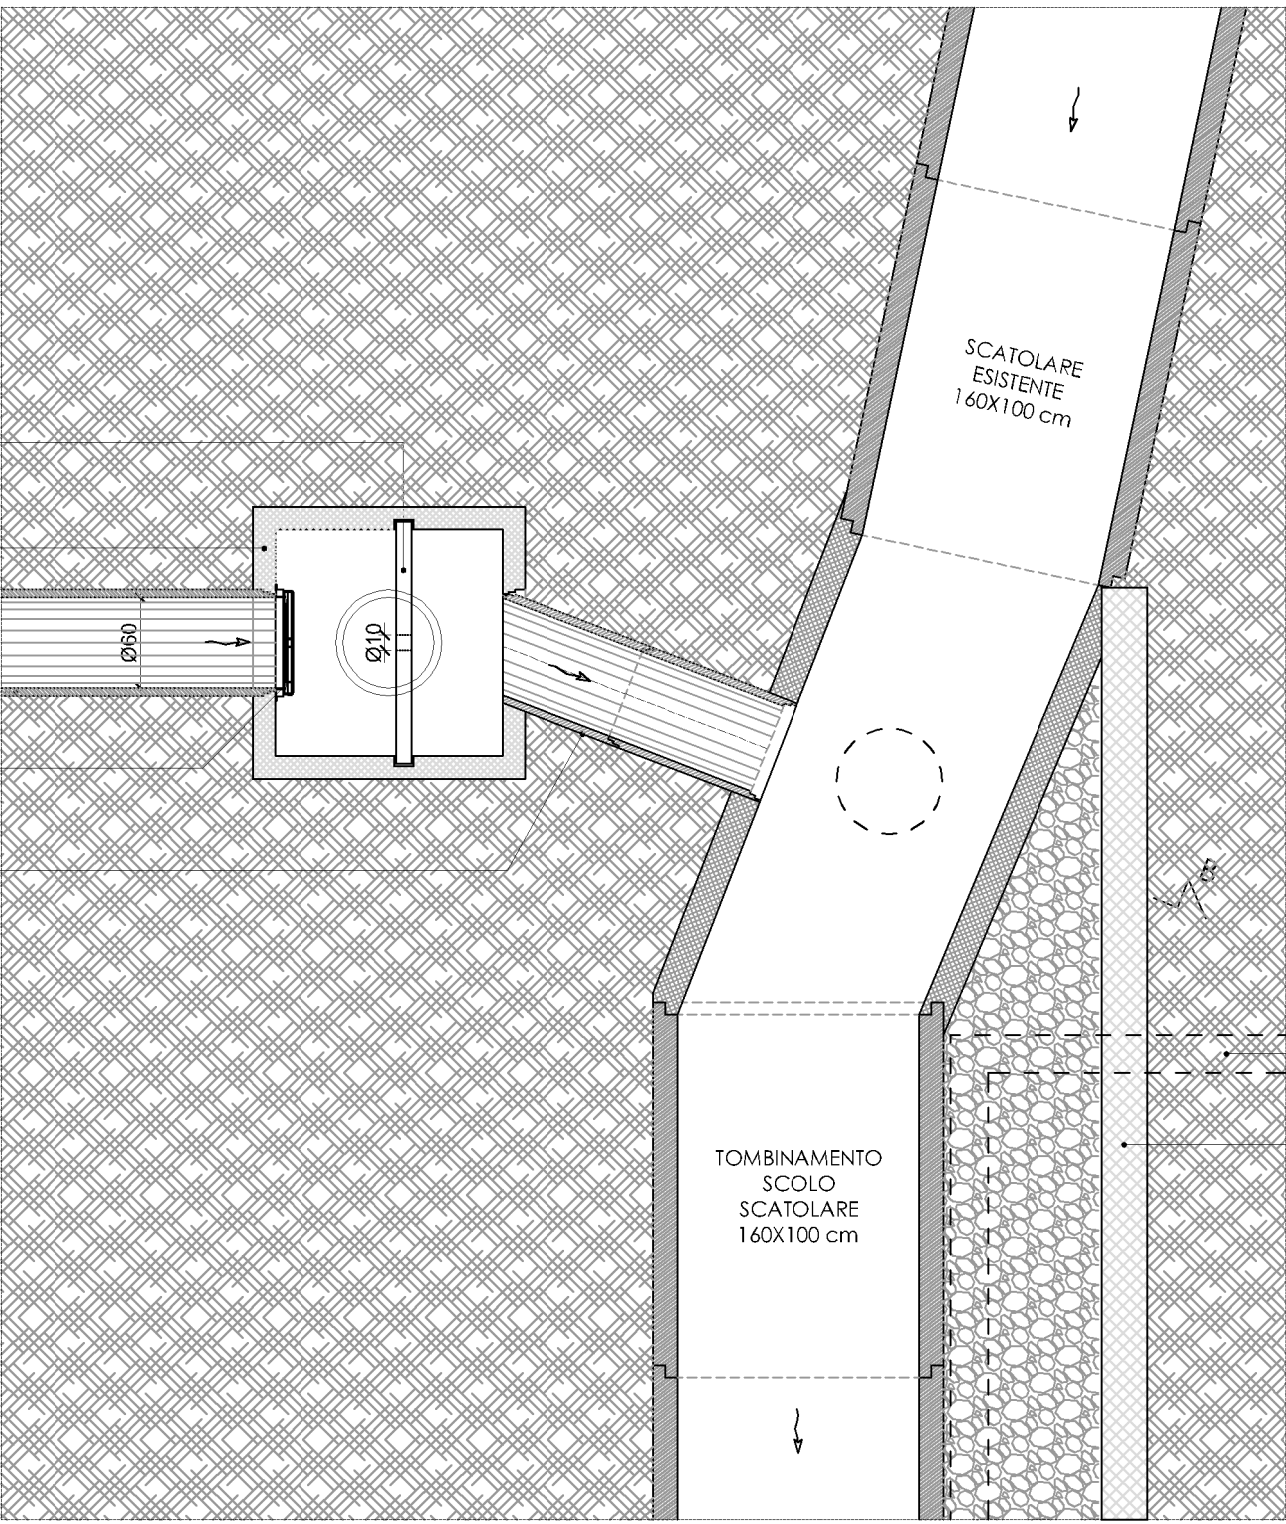

PARTICOLARE A:
POZZETTO DI LAMINAZIONE E COLLEGAMENTO CON SCOLO TOMBINATO

SEZIONE B-B - scala 1:50

(MISURE IN CENTIMETRI)

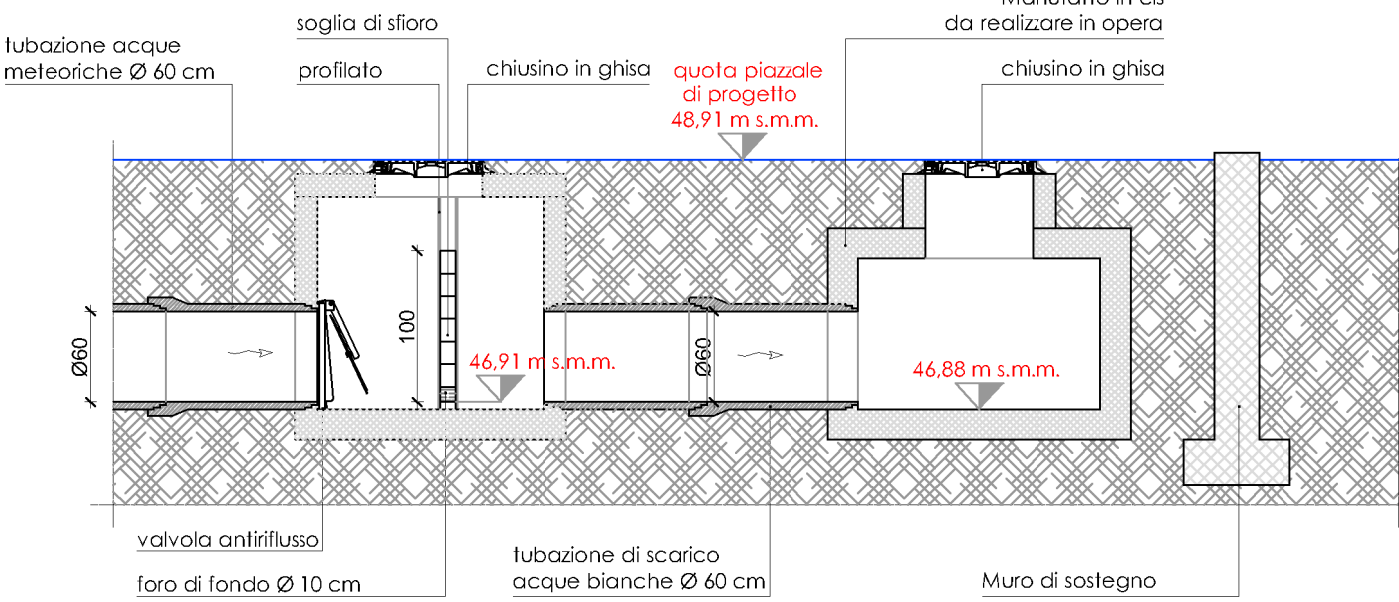

PROVINCIA DI VICENZA
COMUNE DI BRENDOLA

fantetti

PROGETTO

fantetti

ALESSANDRO FANTETTI
ARCHITETTO

VIALE DEL LAVORO, 12 - 36100 VICENZA - ITALY
PHN +39 0444 964227 FAX +39 0444 964976
alessandro@fantetti.it

PROGETTAZIONE RETI IDRAULICHE

Ing. Giovanni Crosara
Ing. Riccardo Balenini

CLIENTE

BOTTEGA VENETA

BOTTEGA VENETA SRL
LOCALITÀ CONTI MALTRAVERSO I
36054 MONTEBELLO VICENTINO

BVB.03

PROJECT

PUA BOTTEGA VENETA

LOCATION

BRENDOLA, ITALY

ADDRESS

VIA DELL'IMPRESA

DRAWING N.

10/13

LAYOUT NAME

PARTICOLARI COSTRUTTIVI E PROFILO
MITIGAZIONE IDRAULICA E
TOMBINAMENTO SCOLO

SCALE

A1@ 1:2000, 1:100,
1:50/1:500, 1:50

DATE

2017/10/18

ISSUE DATE

2017/06/01

REVISION DATE

A: 2017/10/26
B: 2017/00/00
C: 2017/00/00
D: 2017/00/00
E: 2017/00/00
F: 2017/00/00
G: 2017/00/00
H: 2017/00/00
I: 2017/00/00
L: 2017/00/00

ACHIEVABLE

BVB.03.PUA.TAV06-07-08-09-10.dwg

DRAWING BY

GB



FILE NAME

AUTHOR

ALESSANDRO FANTETTI
ARCHITETTO

© Alessandro Fantetti Architetto
All rights reserved.
No reproduction is permitted.
This drawing is to be treated as confidential information of
Alessandro Fantetti Architetto and shall not be shown,
circulated, divulged or used in any manner whatsoever
unless prior written approval is obtained.

CONTRACTOR'S MUST CHECK AND VERIFY ALL JOB
DIMENSIONS, DRAWINGS, DETAILS AND SPECIFICATIONS
AND REPORT ANY DISCREPANCIES TO THE ARCHITECT
BEFORE PROCEEDING WITH THE WORK

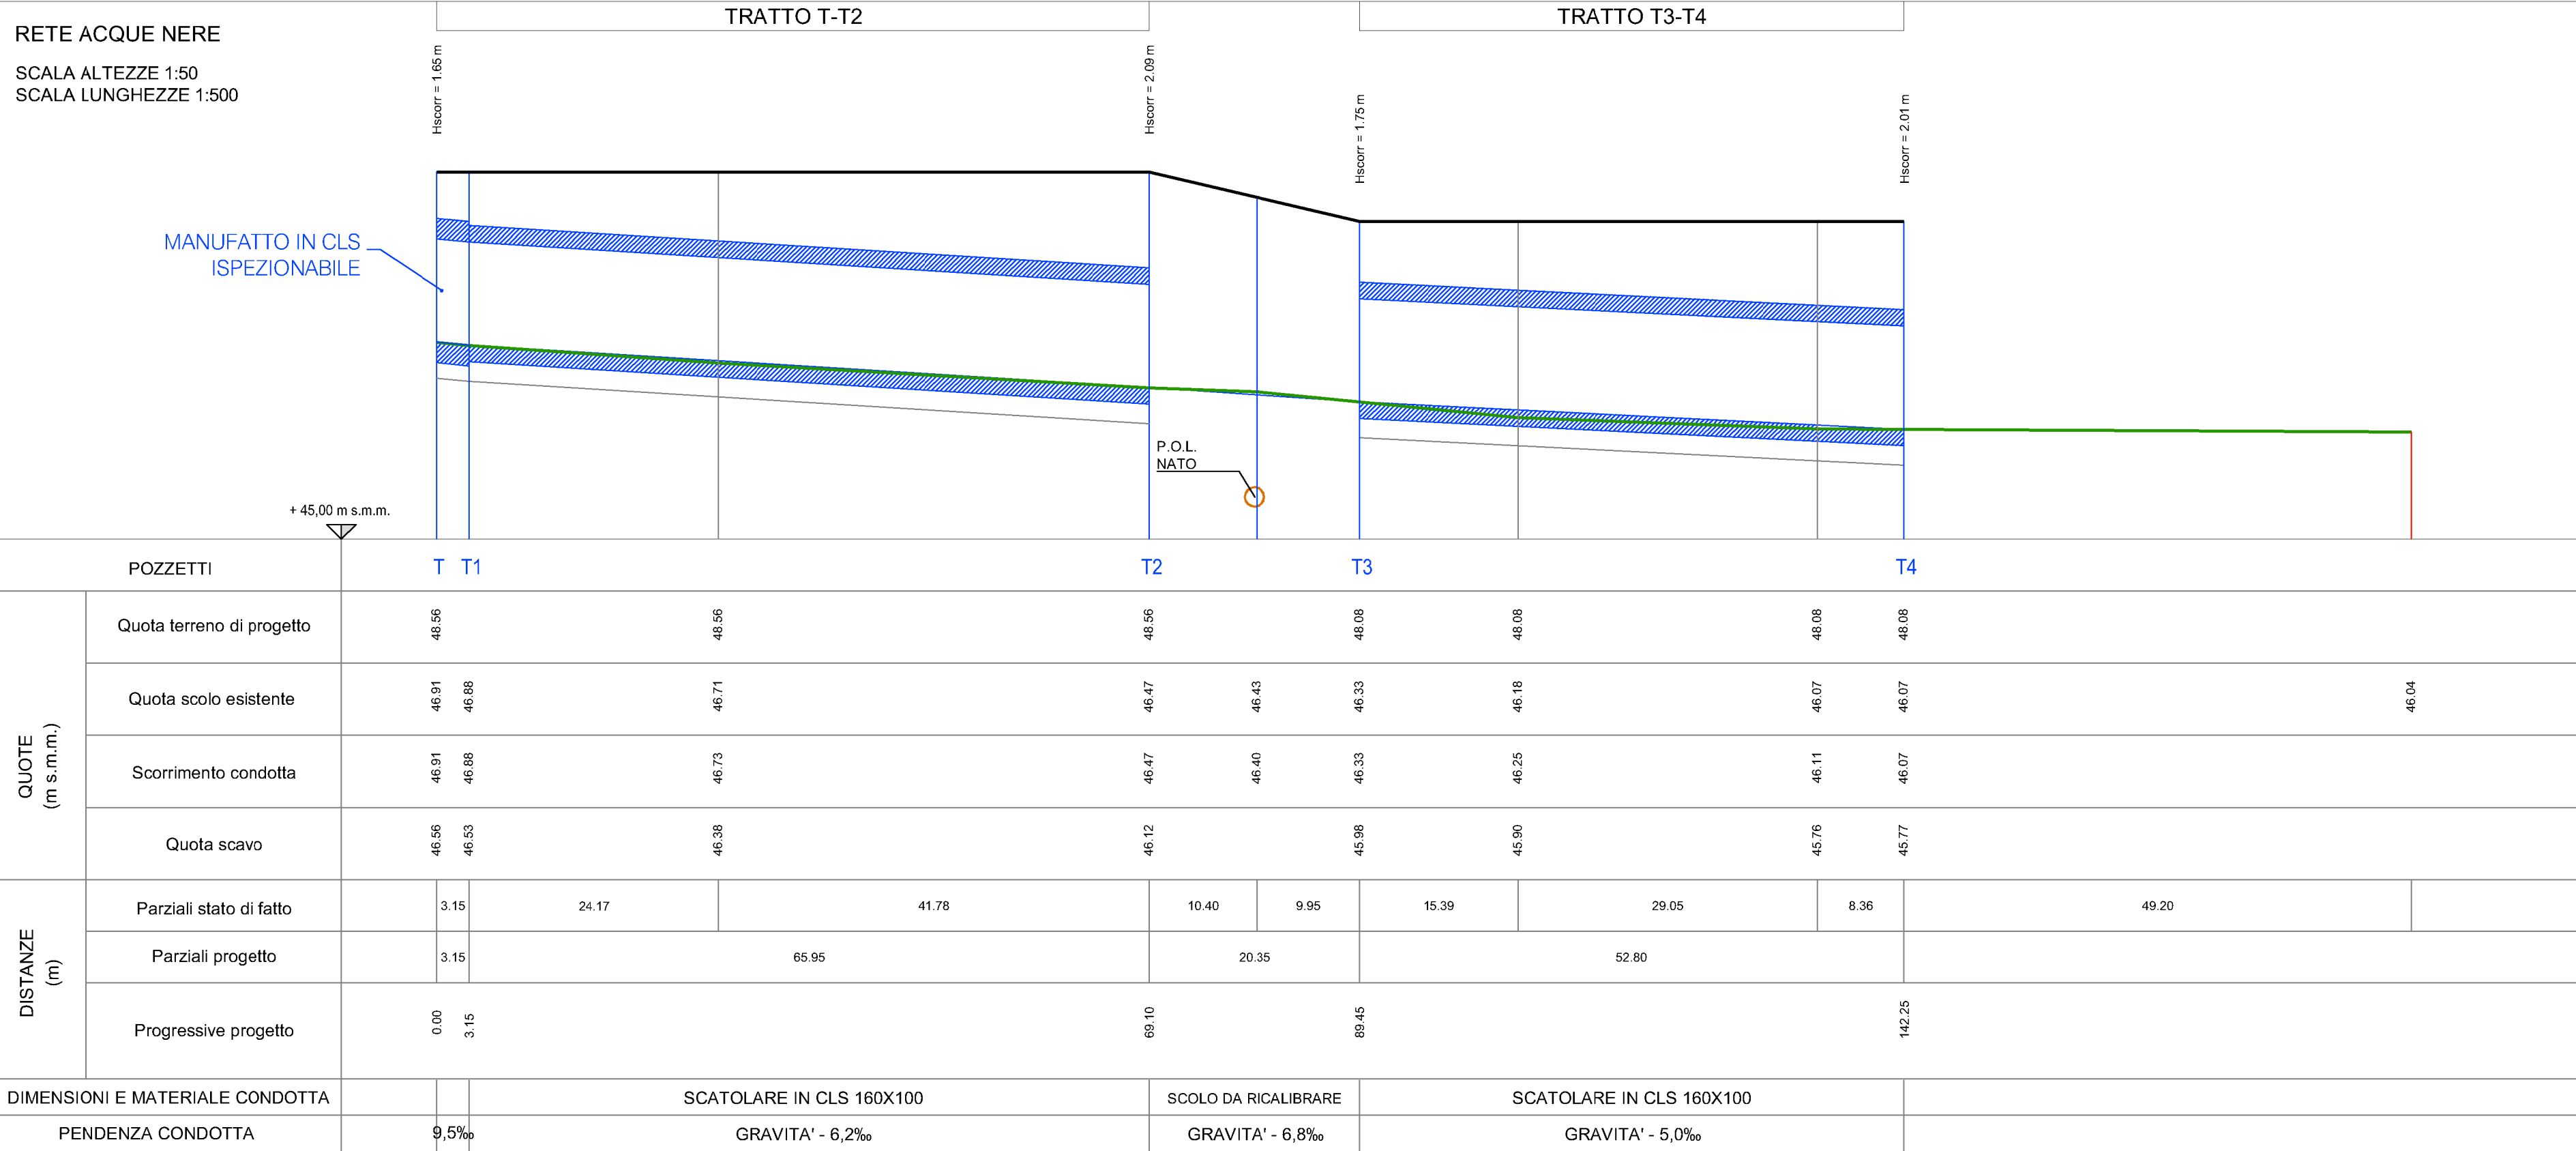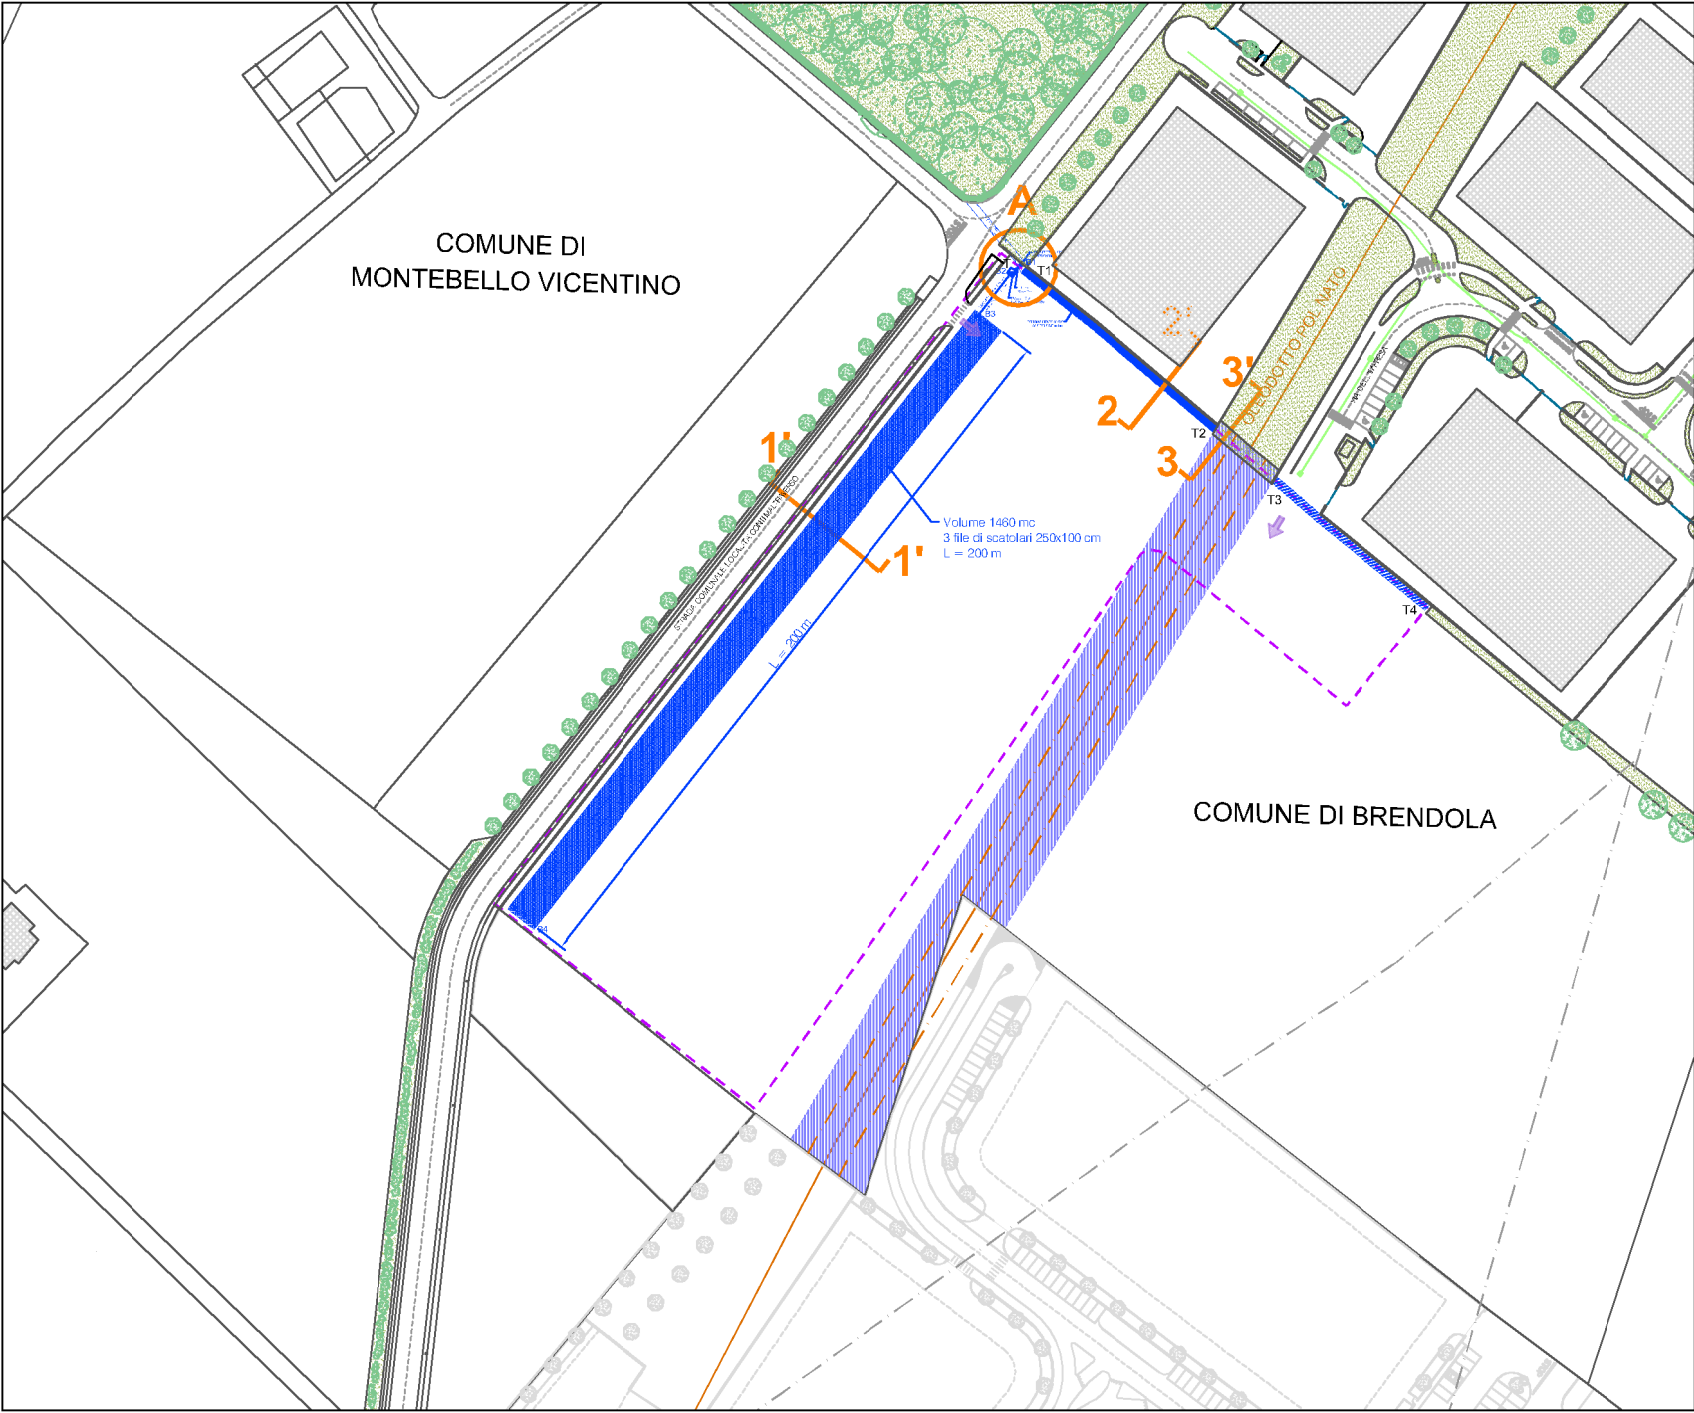

PROFILO - Scala 1:50 / 1:500