


VIA S. M. AUSILIATRICE

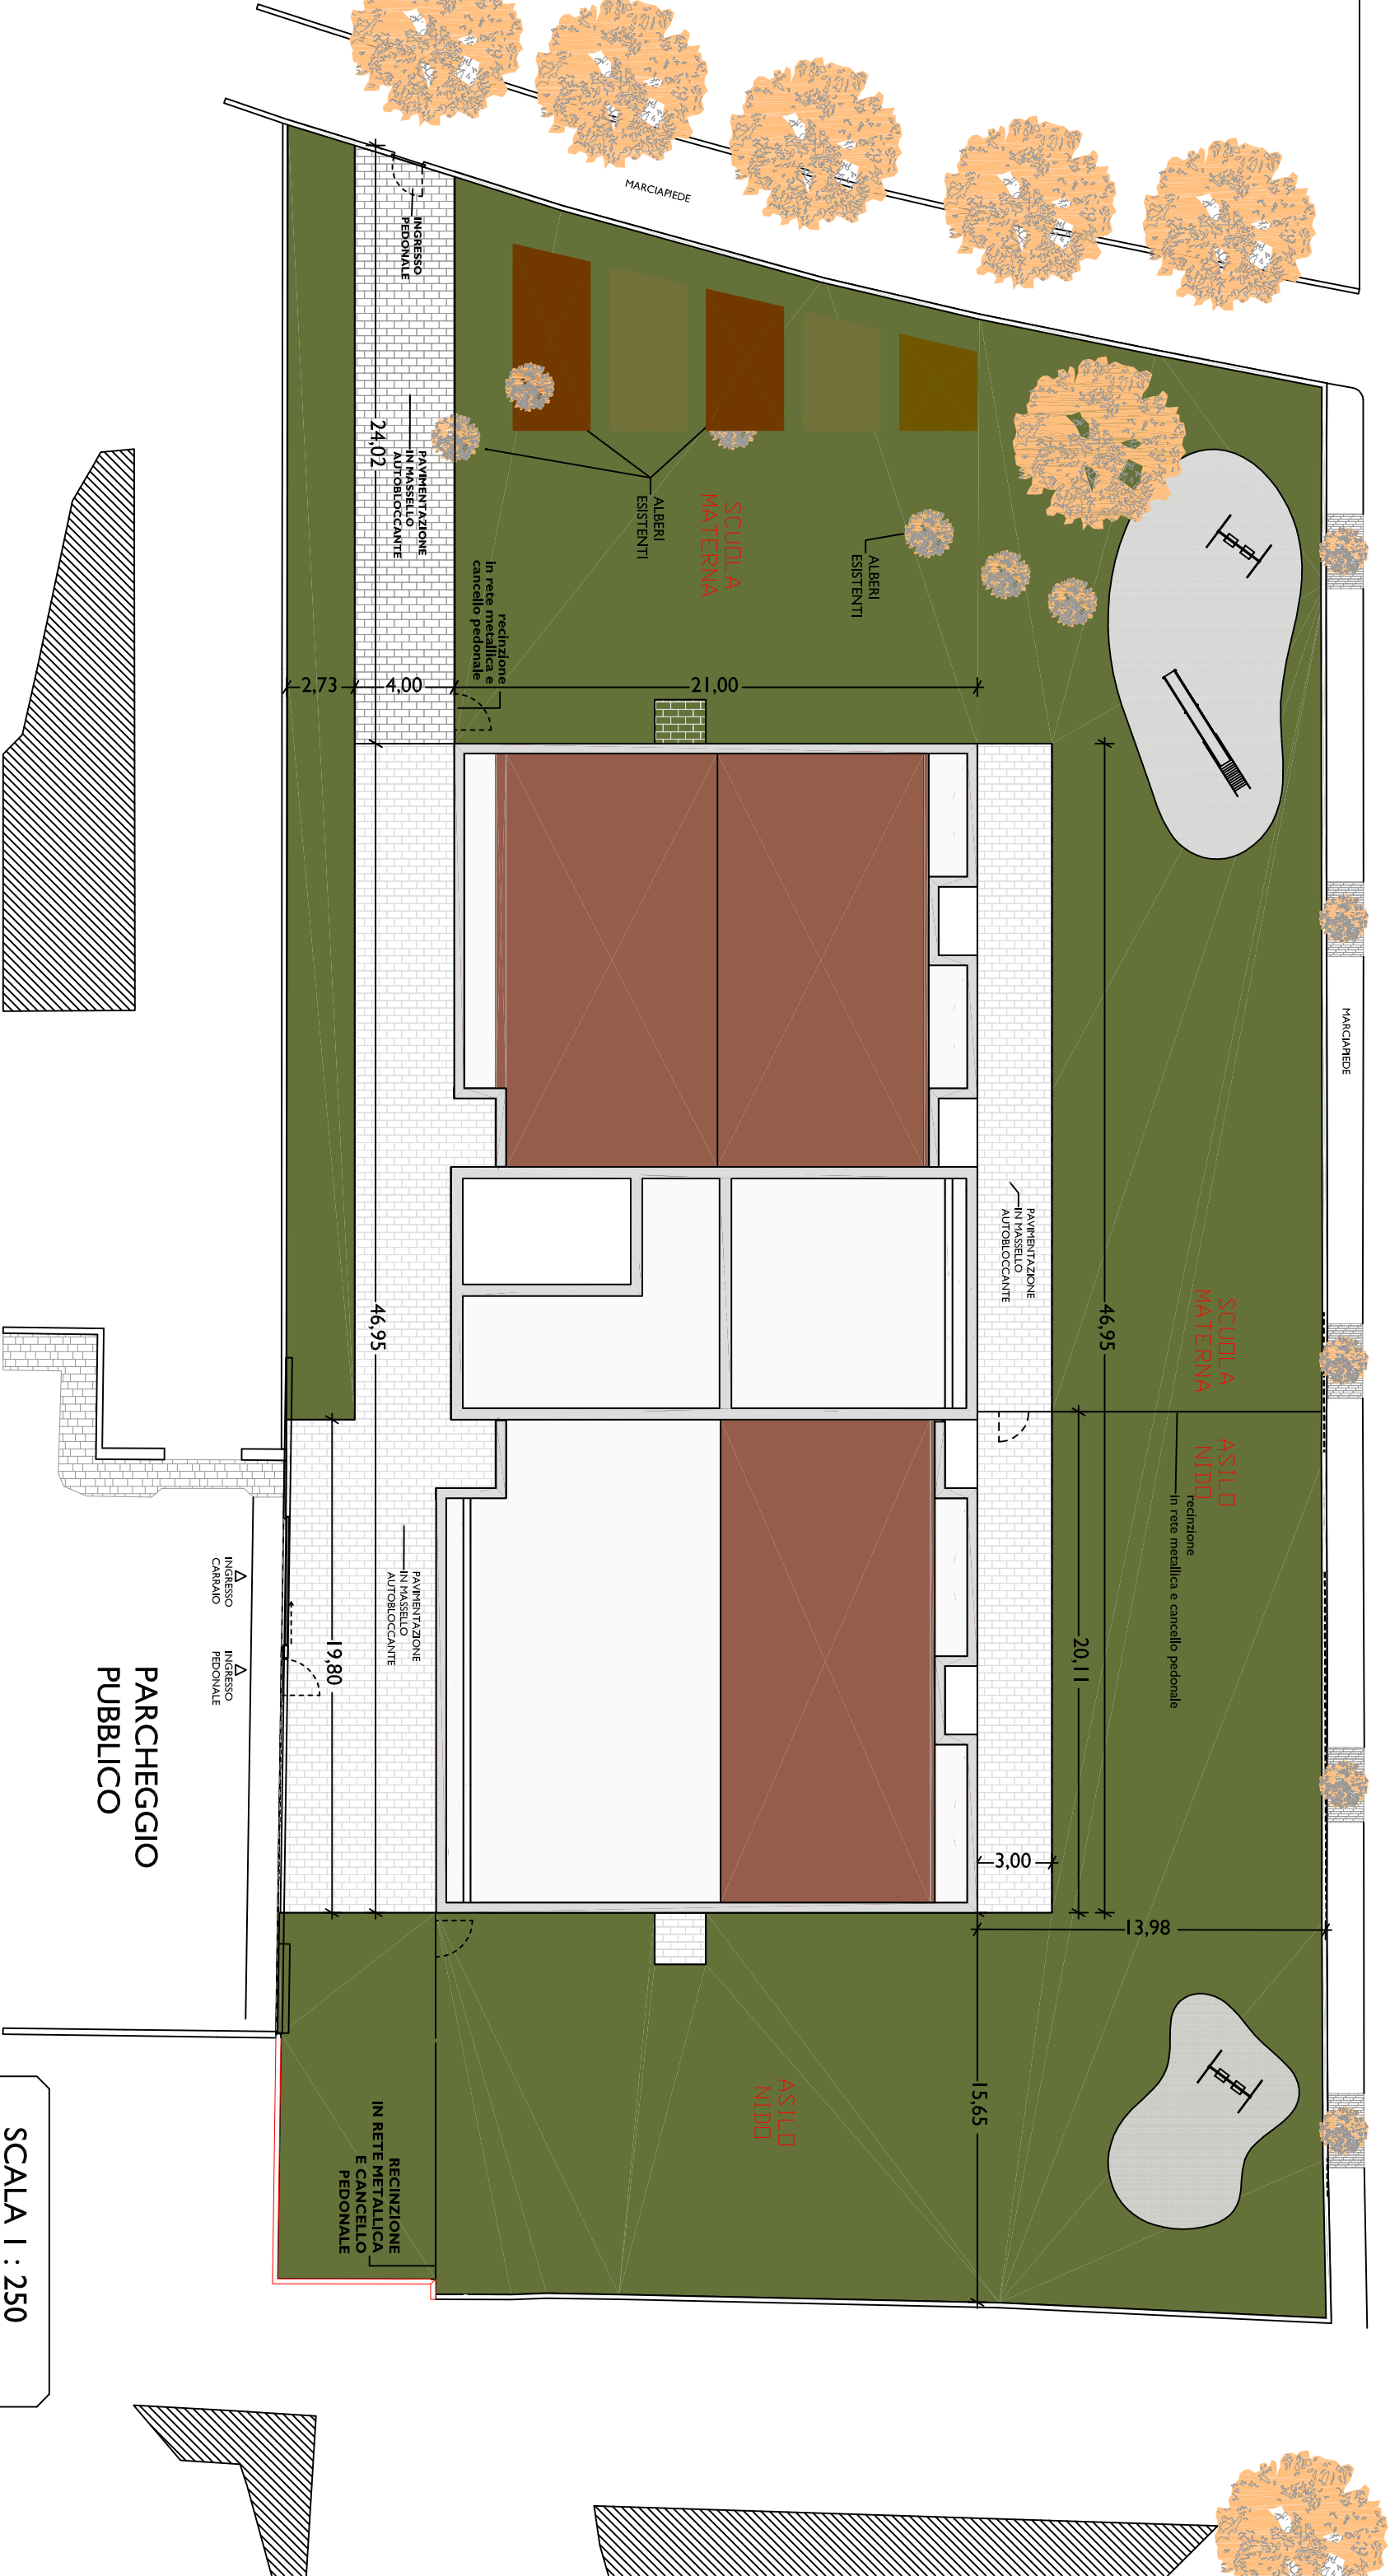

SCALA 1 : 250