


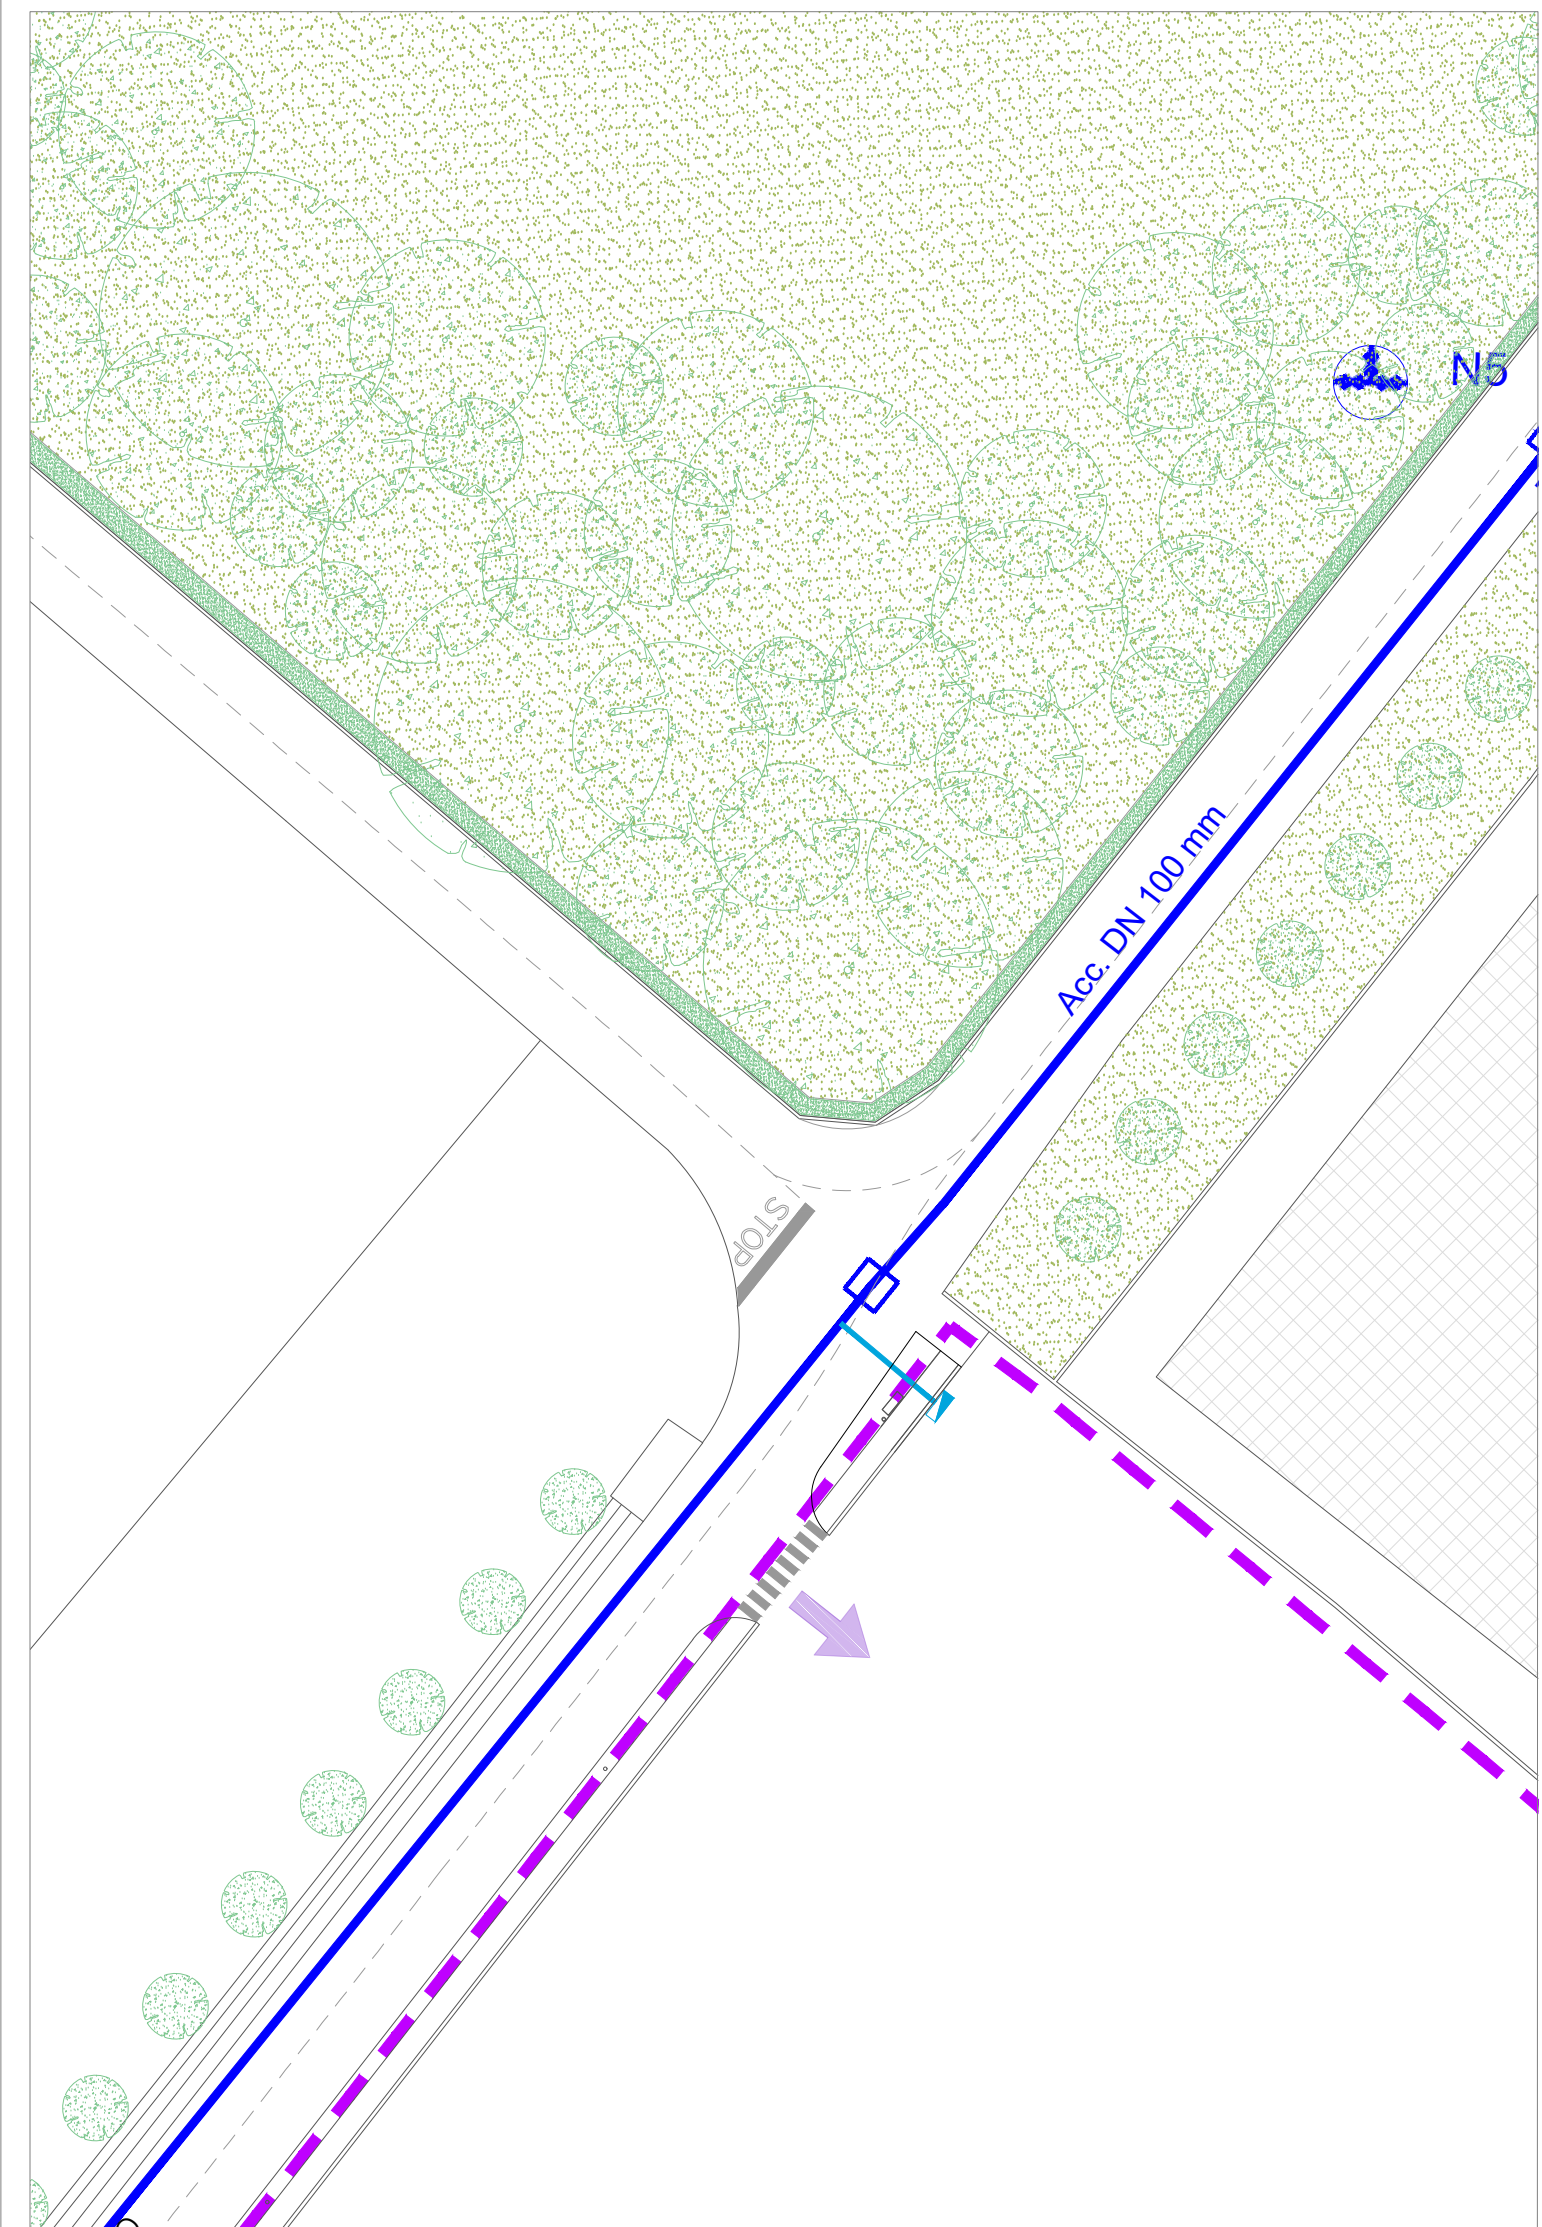

I. DETTAGLIO DELL'INTERVENTO - Scala 1:500

LEGENDA

PRIMO STRALCIO DEL P.U.A.

FASCIA DI RISPETTO COMUNALE
OLEODOTTO POL NATO m 10+10

OLEODOTTO POL NATO

FASCIA DI RISPETTO IG O&M PARMA
OLEODOTTO POL NATO m 5+5

PUNTI DI ACCESSO ALLA PROPRIETA'

ELETTRODOTTO ESISTENTE


LEGENDA RETE IDRICA

RETE ACQUEDOTTO ESISTENTE

STACCO AL LOTTO LINEA ACQUEDOTTO

0 10 20 30 40 50 m

PLANIMETRIA Scala 1:1.000

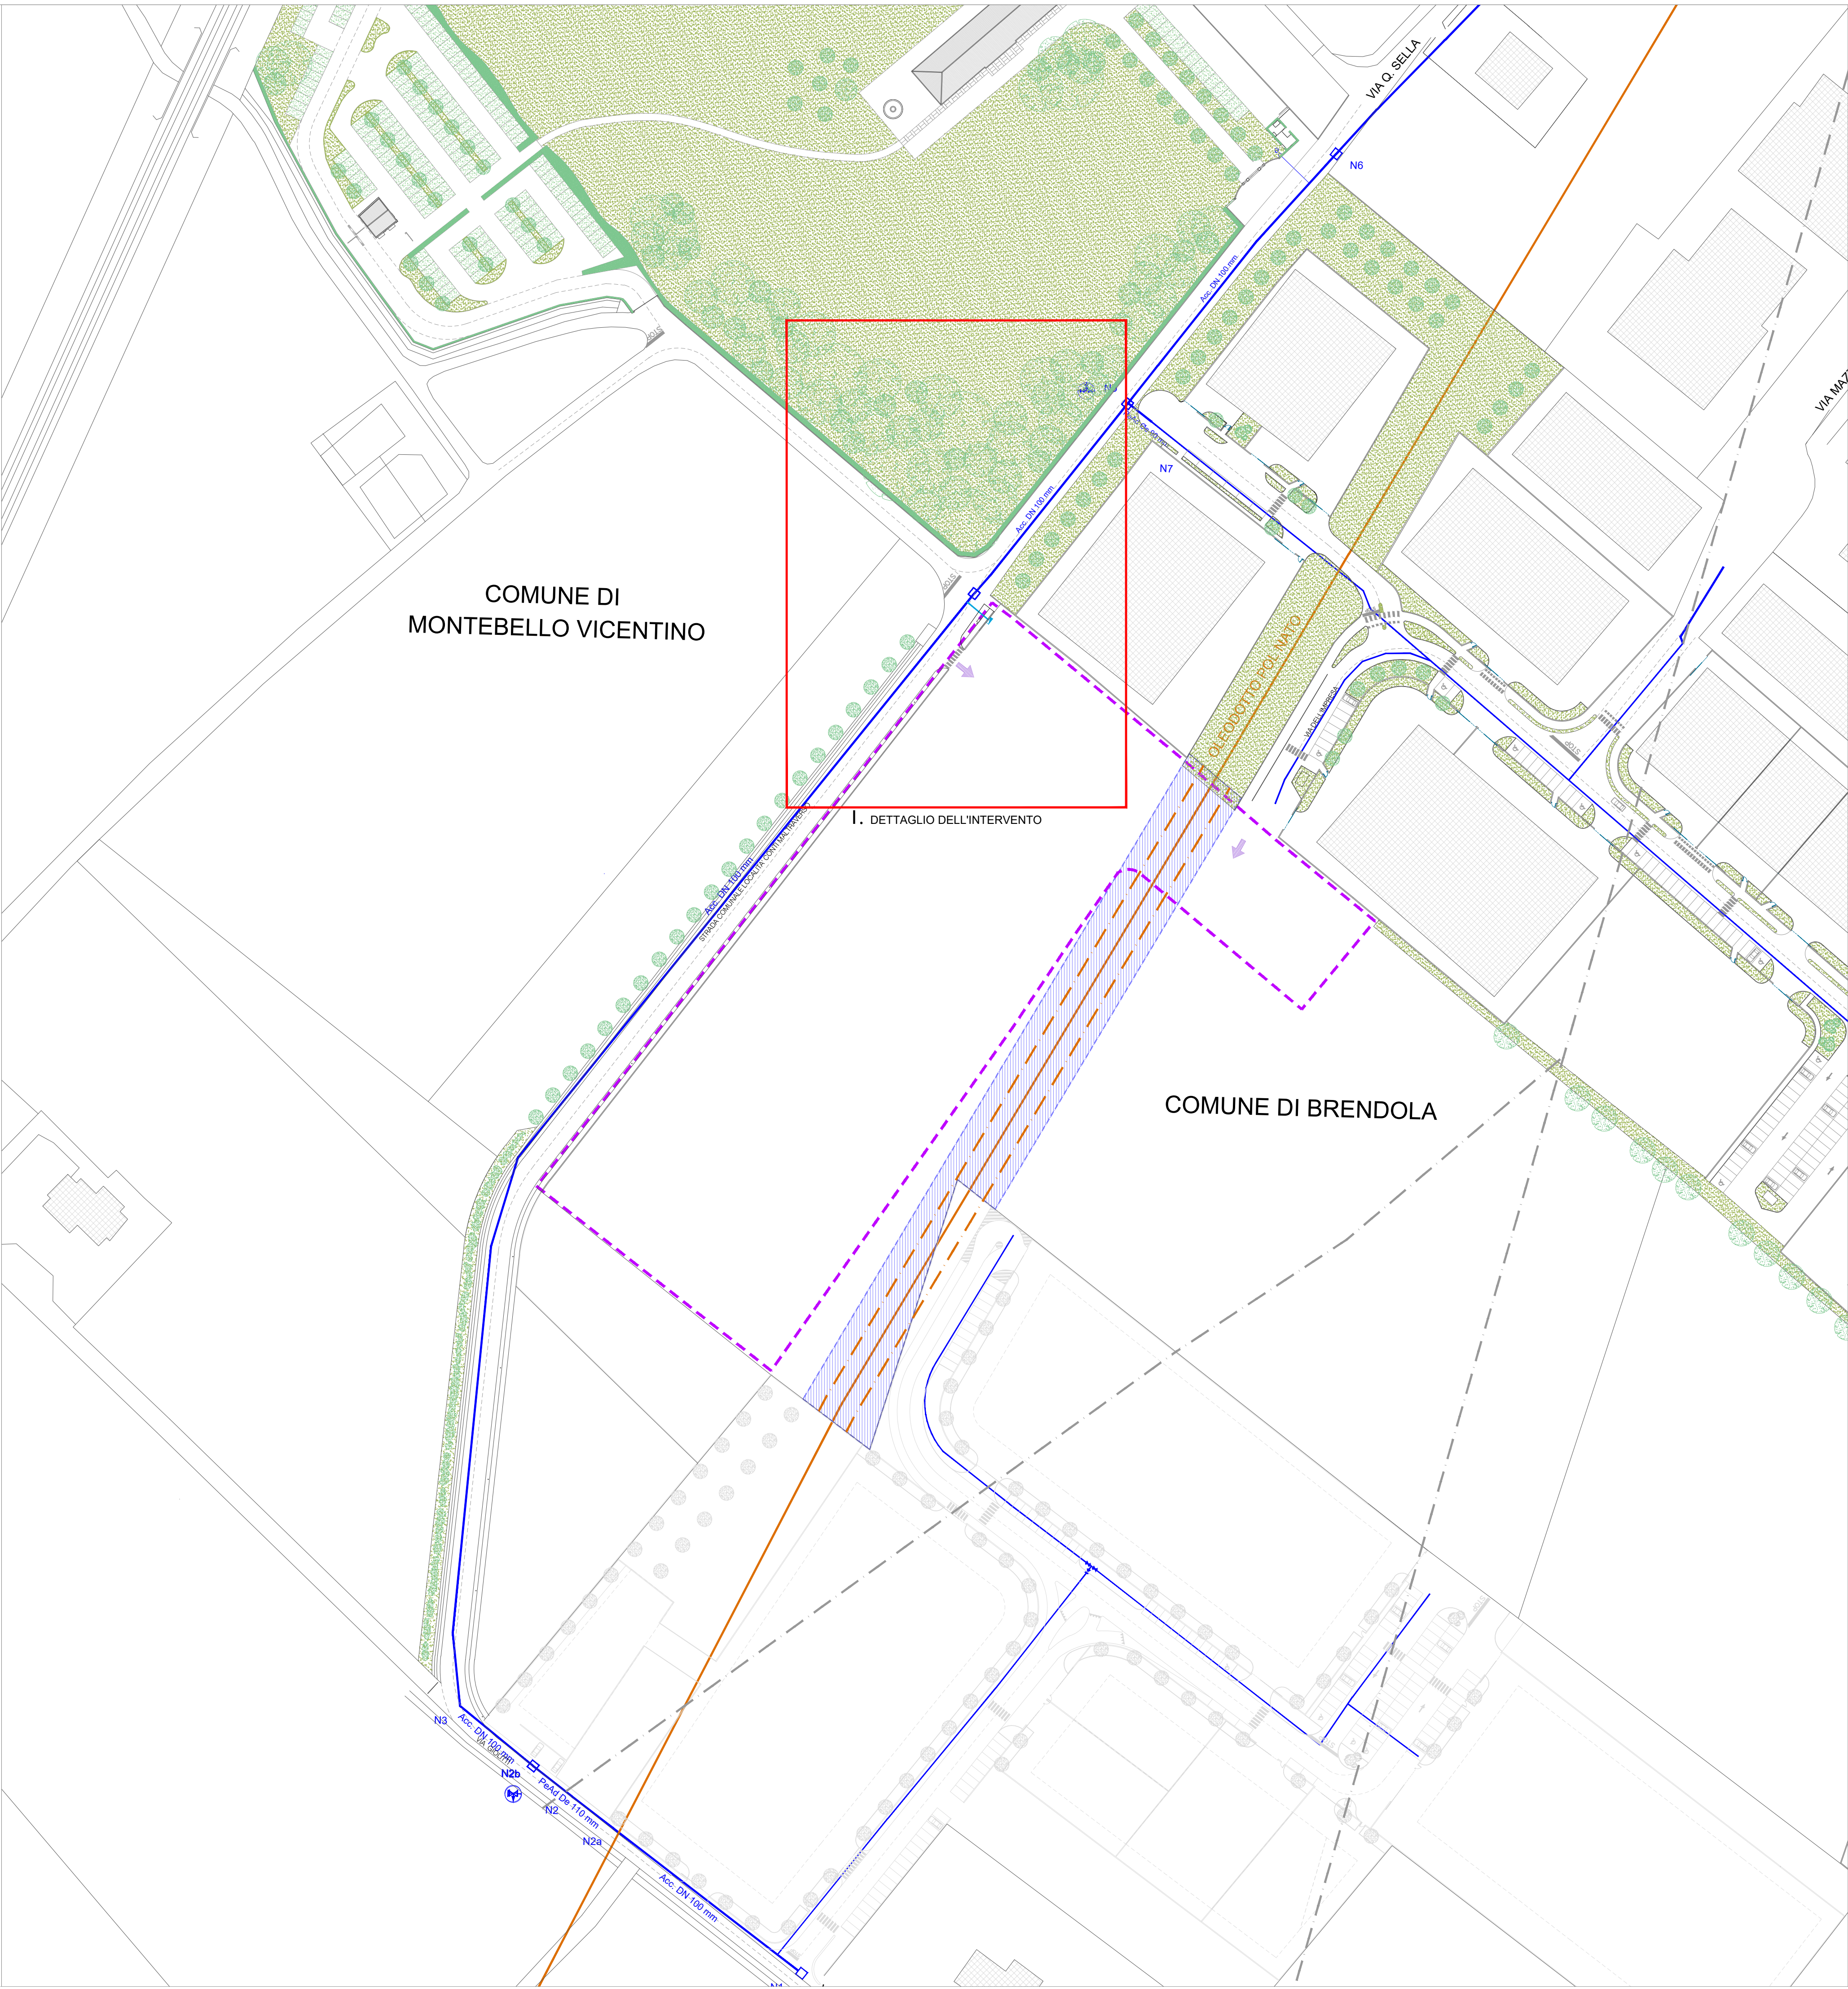

PROVINCIA DI VICENZA
COMUNE DI BRENDOLA

fantetti

PROGETTO
fantetti
ALESSANDRO FANTETTI
ARCHITETTO

VIALE DEL LAVORO, 12 - 36100 VICENZA - ITALY
PHN +39 0444 962427 FAX +39 0444 964976
alessandro@fantetti.it

PROGETTAZIONE RETI IDRAULICHE
Ing. Giovanni Crosara
Ing. Riccardo Bellerini

CLIENTE
BOTTEGA VENETA
BOTTEGA VENETA SRL
LOCALITA' CONTI MALTRAVERSO I
36054 MONTEBELLO VICENTINO

BVB.03

PROJECT

PUA BOTTEGA VENETA

LOCATION
BRENDOLA, ITALY

ADDRESS
VIA DELL'IMPRESA

DRAWING N.
07/13

LAYOUT NAME
PLANIMETRIA RETE ACQUEDOTTO

SCALE
A1@ 1:1000, 1:500

DATE
2017/10/18

ISSUE DATE
2017/06/01

REVISION DATE
A: 2017/10/26
B: 2017/00/00
C: 2017/00/00
D: 2017/00/00
E: 2017/00/00
F: 2017/00/00
G: 2017/00/00
H: 2017/00/00
I: 2017/00/00
L: 2017/00/00

ACHIEVABLE
BVB.03.PUA.DERW.INPROGRESS

DRAWING BY
GB

FILE NAME
BVB.03.PUA.TAV06-07-08-09-10.dwg

AUTHOR
ALESSANDRO FANTETTI
ARCHITETTO

© Alessandro Fantetti Architetto
All rights reserved
No reproduction is permitted.
This drawing is to be treated as confidential information of
Alessandro Fantetti Architetto and shall not be shown,
circulated, divulged or used in any manner whatsoever
unless prior written approval is obtained.

CONTRACTORS MUST CHECK AND VERIFY ALL JOB
DIMENSIONS, DRAWINGS, DETAILS AND SPECIFICATIONS
AND REPORT ANY DISCREPANCIES TO THE ARCHITECT
BEFORE PROCEEDING WITH THE WORK