



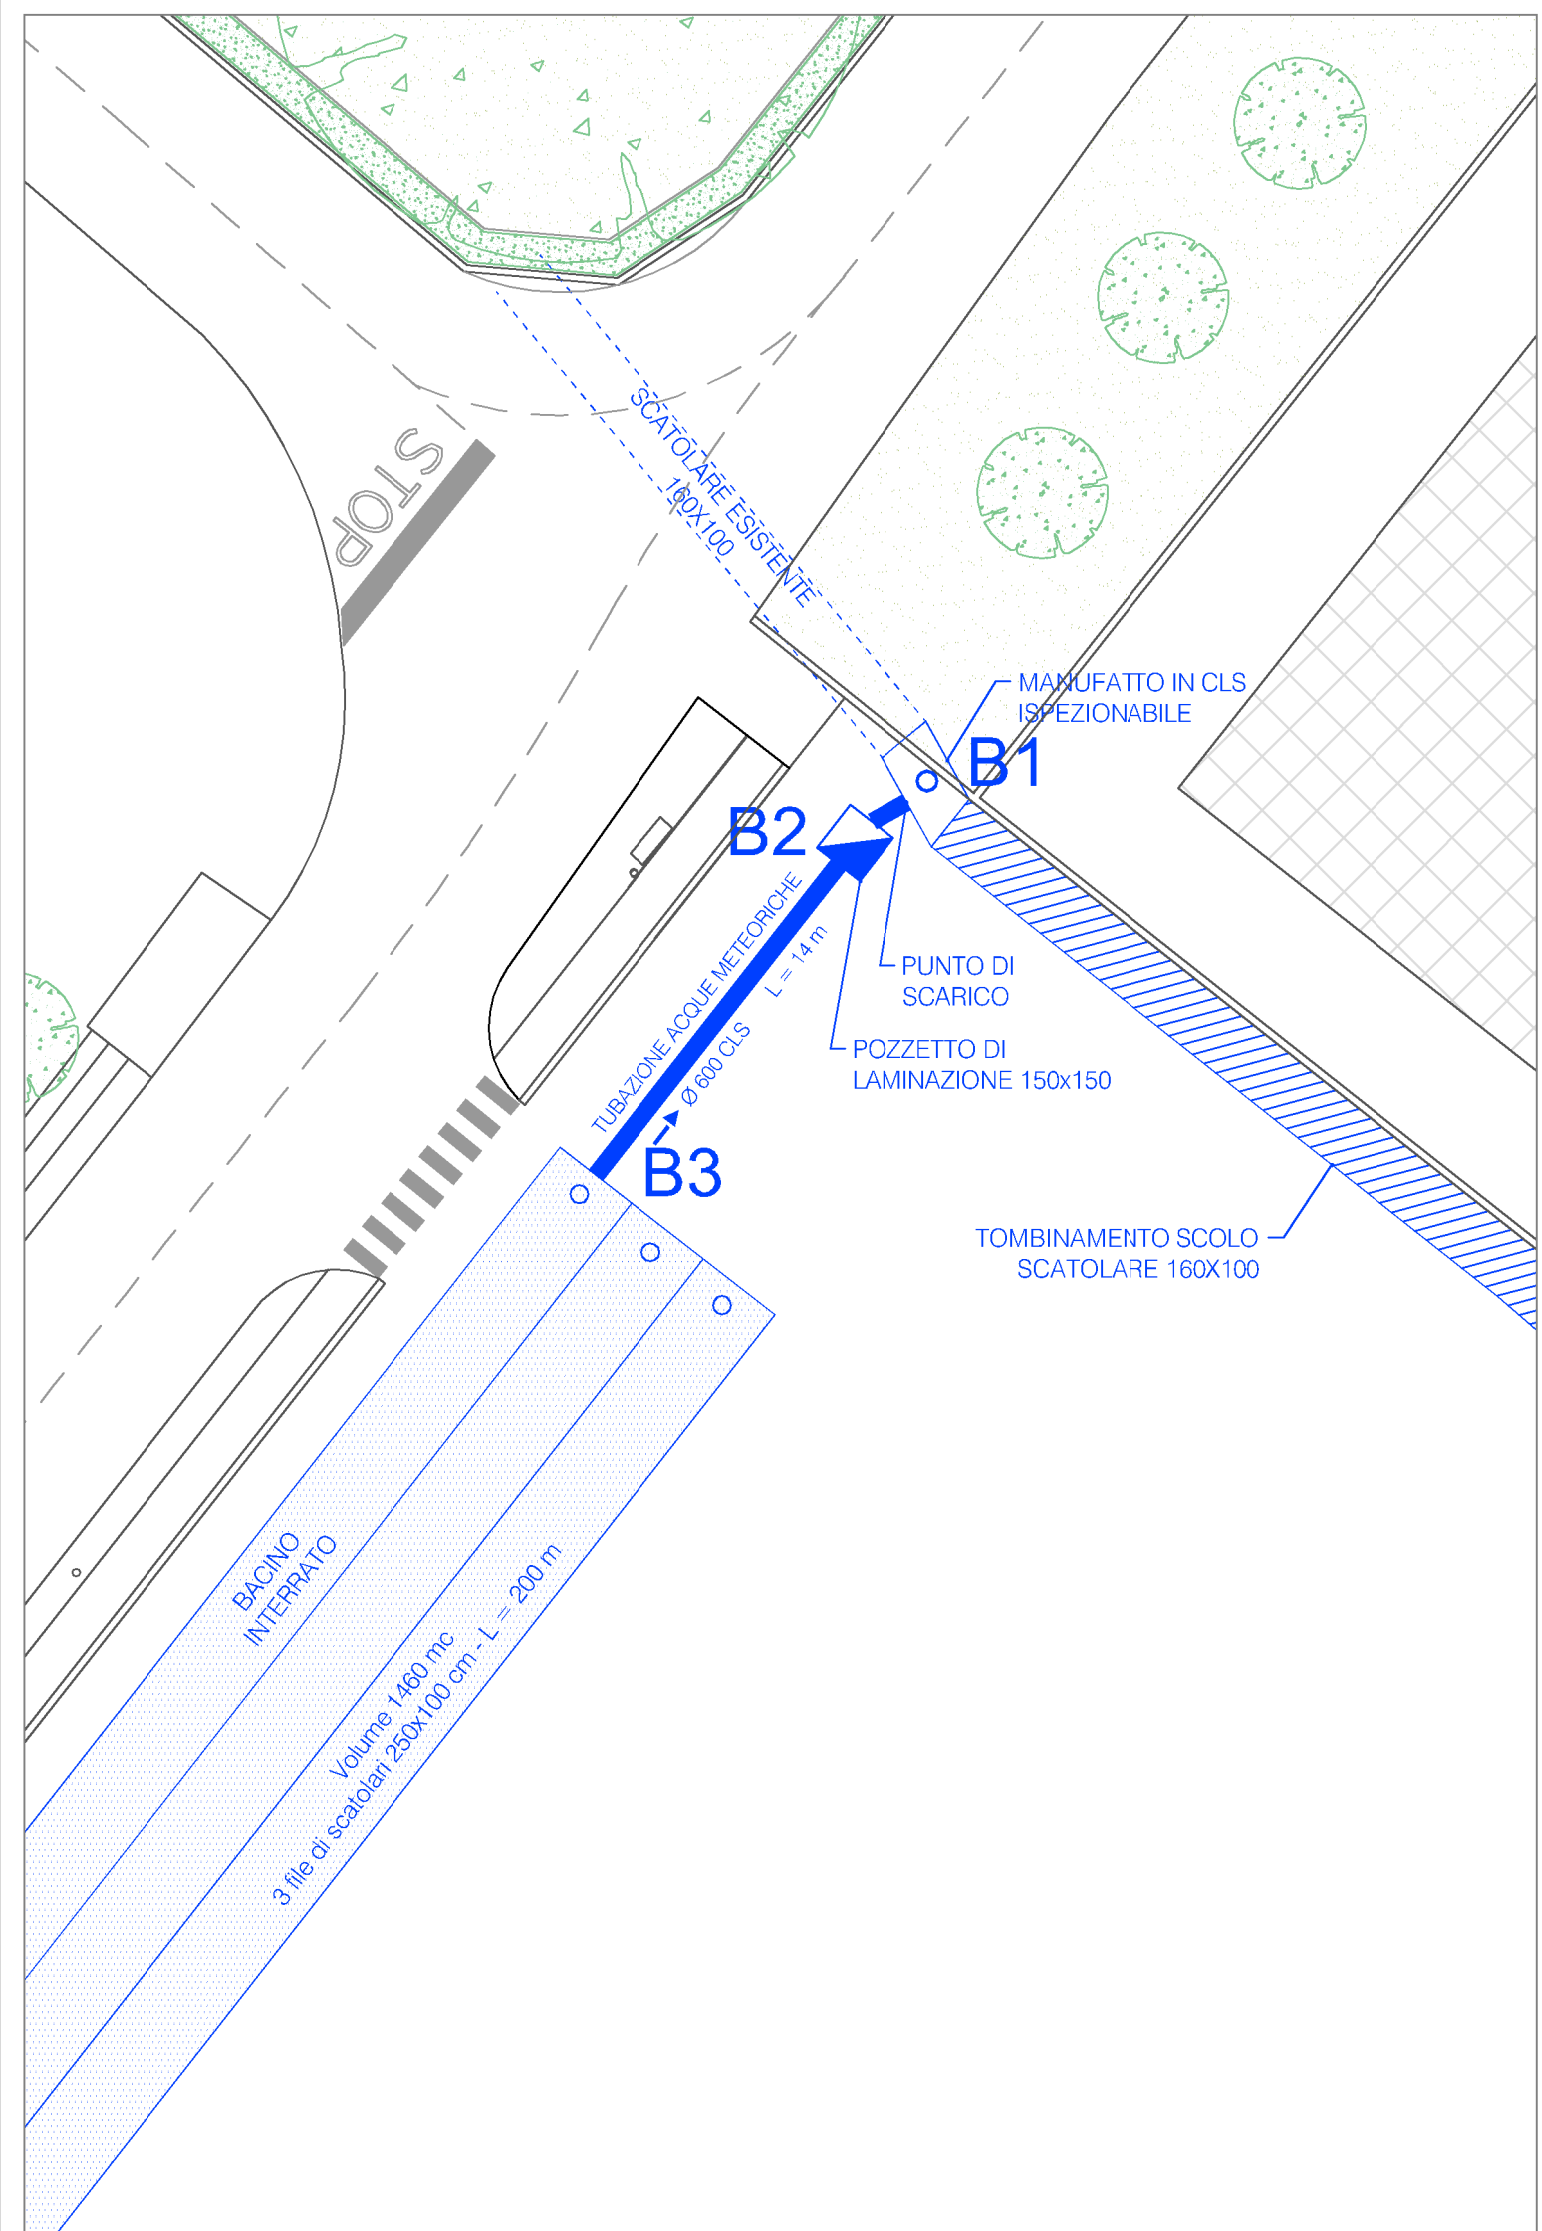

I. DETTAGLIO DELL'INTERVENTO - Scala 1:500

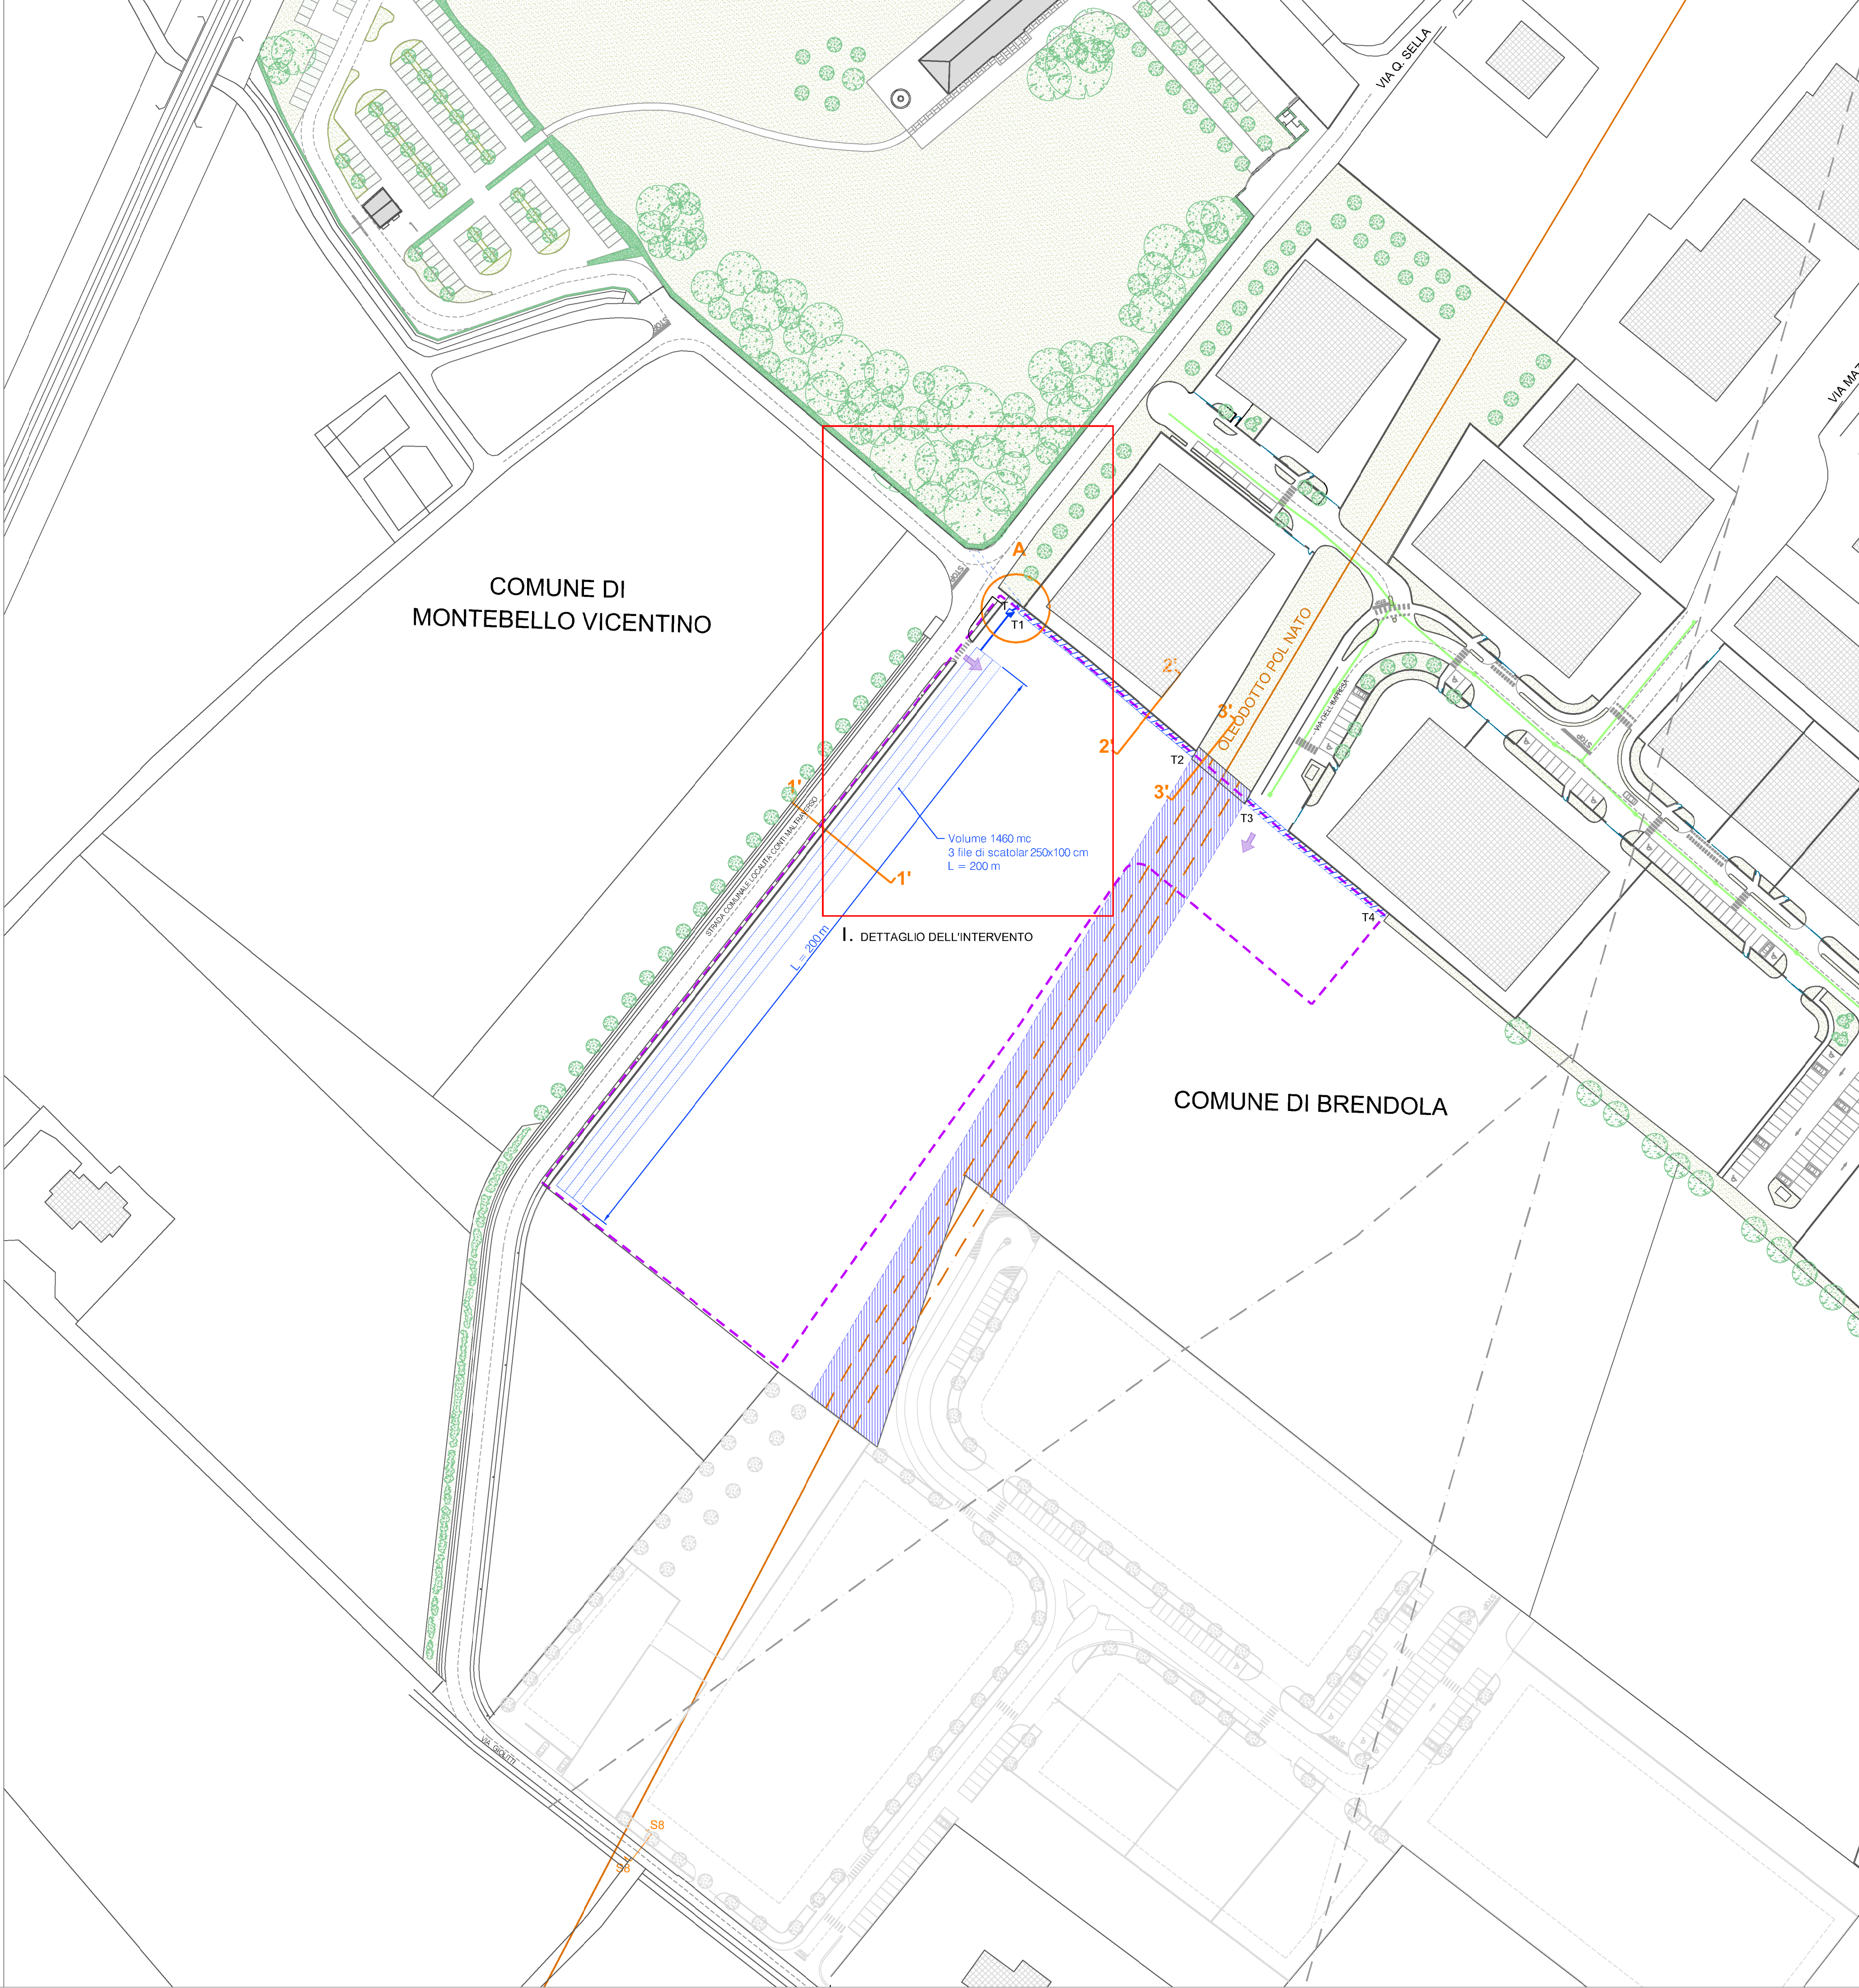

PLANIMETRIA Scala 1:1.000



PROVINCIA DI VICENZA
COMUNE DI BRENDOLA

fantetti

PROGETTO

fantetti
ALESSANDRO FANTETTI
ARCHITETTO

VIALE DEL LAVORO, 12 - 36100 VICENZA - ITALY
PHN +39 0444 962427 FAX +39 0444 964976
alessandro@fantetti.it

PROGETTAZIONE RETTI IDRAULICHE

Ing. Giovanni Crosara
Ing. Riccardo Balenini



CLIENTE

BOTTEGA VENETA

BOTTEGA VENETA SRL
LOCALITA' CONTI MALTRAVERSO I
36054 MONTEBELLO VICENTINO

BVB.03

PROJECT

PUA BOTTEGA VENETA

LOCATION

BRENDOLA, ITALY

ADDRESS

VIA DELL'IMPRESA

DRAWING N.

09/13

LAYOUT NAME

**PLANIMETRIA MITIGAZIONE IDRAULICA
E TOMBINAMENTO SCOLO**

SCALE

A1@ 1:1000, 1:500

DATE

2017/10/18

ISSUE DATE

2017/06/01

REVISION DATE

A: 2017/10/26
B: 2017/00/00
C: 2017/00/00
D: 2017/00/00
E: 2017/00/00
F: 2017/00/00
G: 2017/00/00
H: 2017/00/00
I: 2017/00/00
L: 2017/00/00

ACHIEVABLE

BVB.03.PUA.DERV.INPROGRESS

DRAWING BY

GB

FILE NAME

BVB.03.PUA.TAV06-07-08-09-10.dwg

AUTHOR

**ALESSANDRO FANTETTI
ARCHITETTO**

© Alessandro Fantetti Architetto
All rights reserved.
No reproduction is permitted.
This drawing is to be treated as confidential information of
Alessandro Fantetti Architetto and shall not be shown,
circulated, divulged or used in any manner whatsoever
unless prior written approval is obtained.

CONTRACTORS MUST CHECK AND VERIFY ALL JOB
DIMENSIONS, DRAWINGS, DETAILS AND SPECIFICATIONS
AND REPORT ANY DISCREPANCIES TO THE ARCHITECT
BEFORE PROCEEDING WITH THE WORK